


33kV

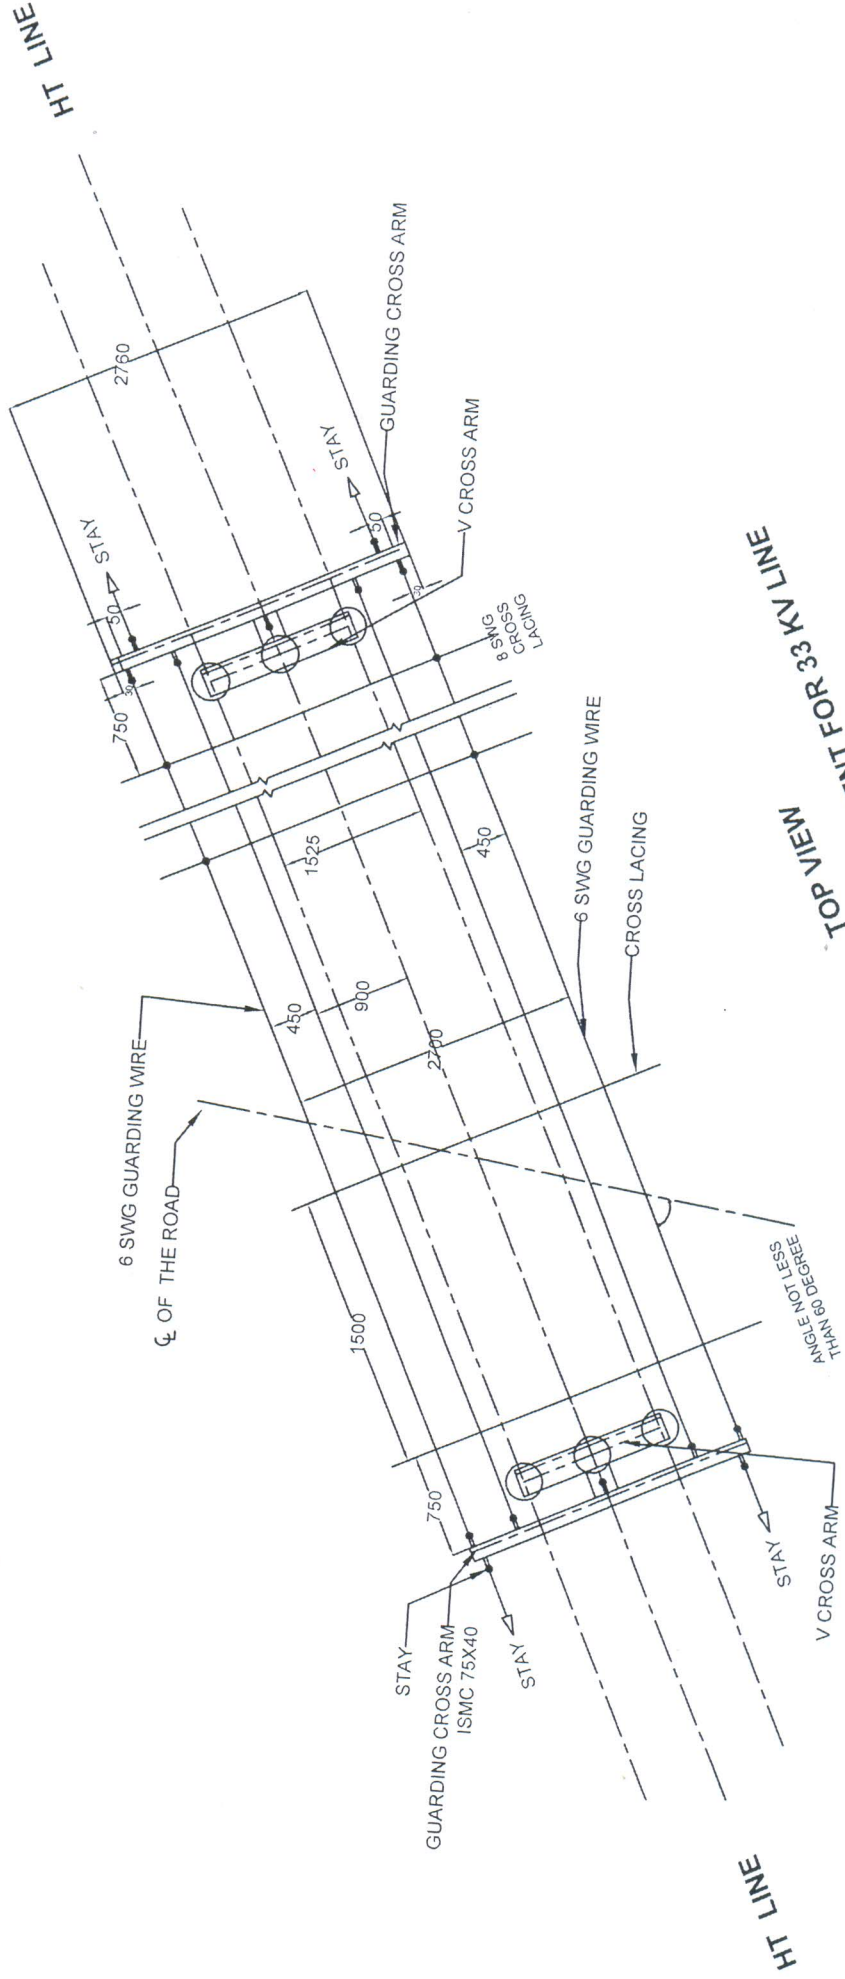


TOP VIEW
GUARDING ARRANGEMENT FOR 33 KV LINE

HT LINE


HT LINE

33 kV

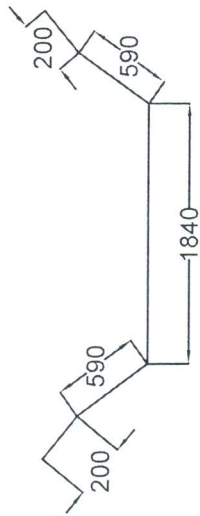

SECTION OF CROSS LACINGS


EACH LACING WIRE = 3420 MTRS LONG

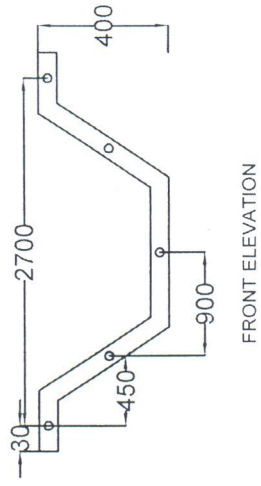

FRONT ELEVATION




TOP VIEW

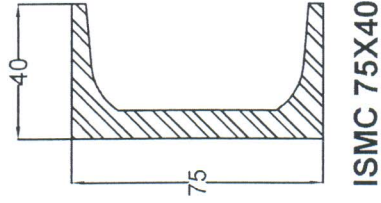

ISMC 75X40


DETAILS OF GUARDING CROSS ARM 75X40

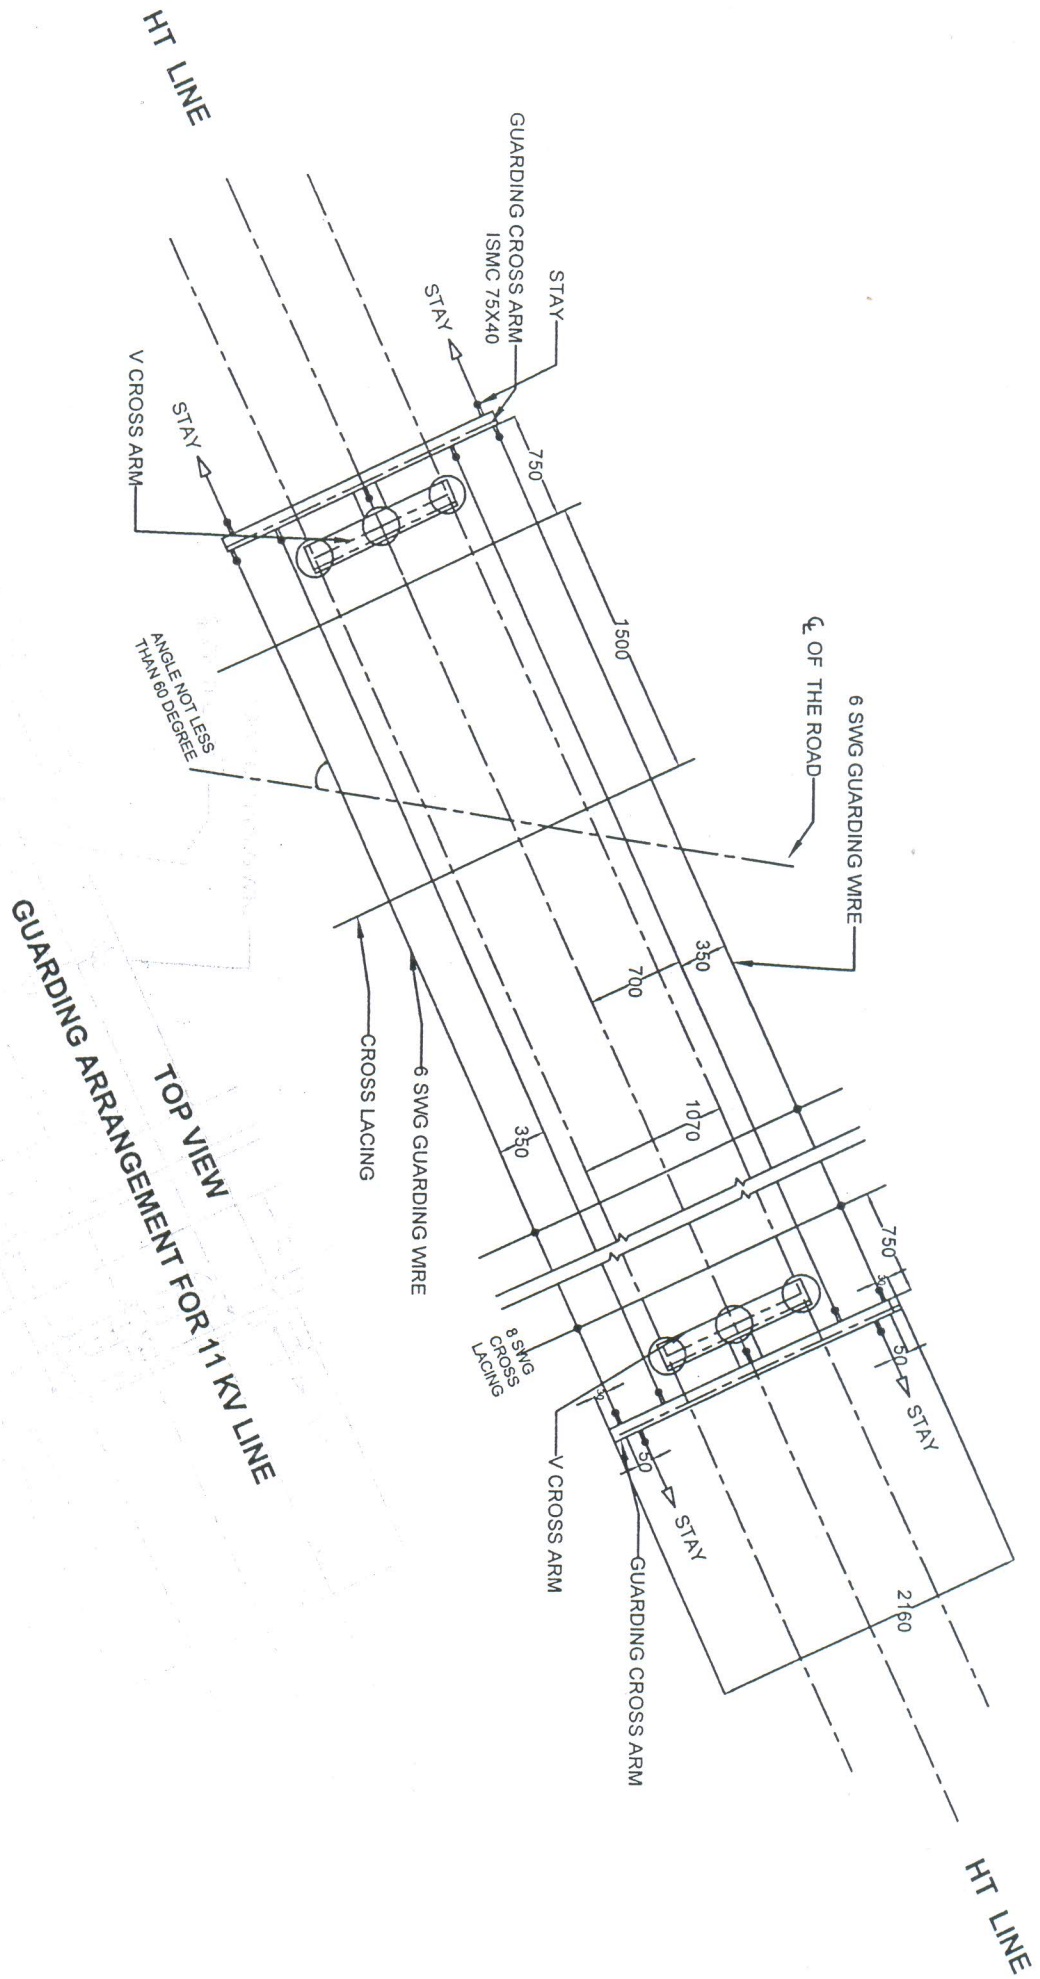

TOP VIEW
GUARDING ARRANGEMENT FOR 11 KV LINE


11KV

11 kV

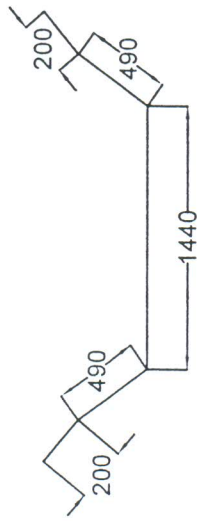

SECTION OF CROSS LACINGS


EACH LACING WIRE = 2820 MTRS LONG

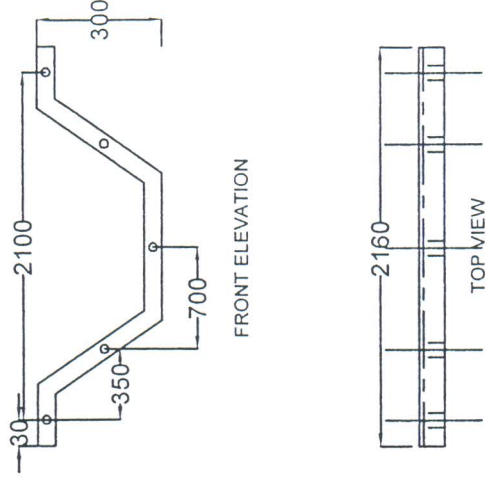

FRONT ELEVATION

TOP VIEW

DETAILS OF GUARDING CROSS ARM 75X40

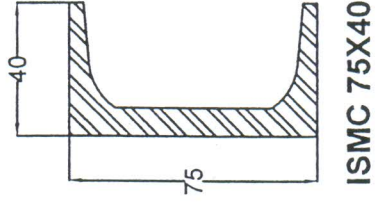

ISMC 75X40